


Date rev. Description

House	Emil 44 ISO	Sheet	1
-------	-------------	-------	---

Drawing	3D Plan	Scale	
---------	---------	-------	--

Material	4.4x135	Date	25.11.2019
----------	---------	------	------------

Drawer	RP	File	Emil 44 ISO 3D.dwg
--------	----	------	--------------------

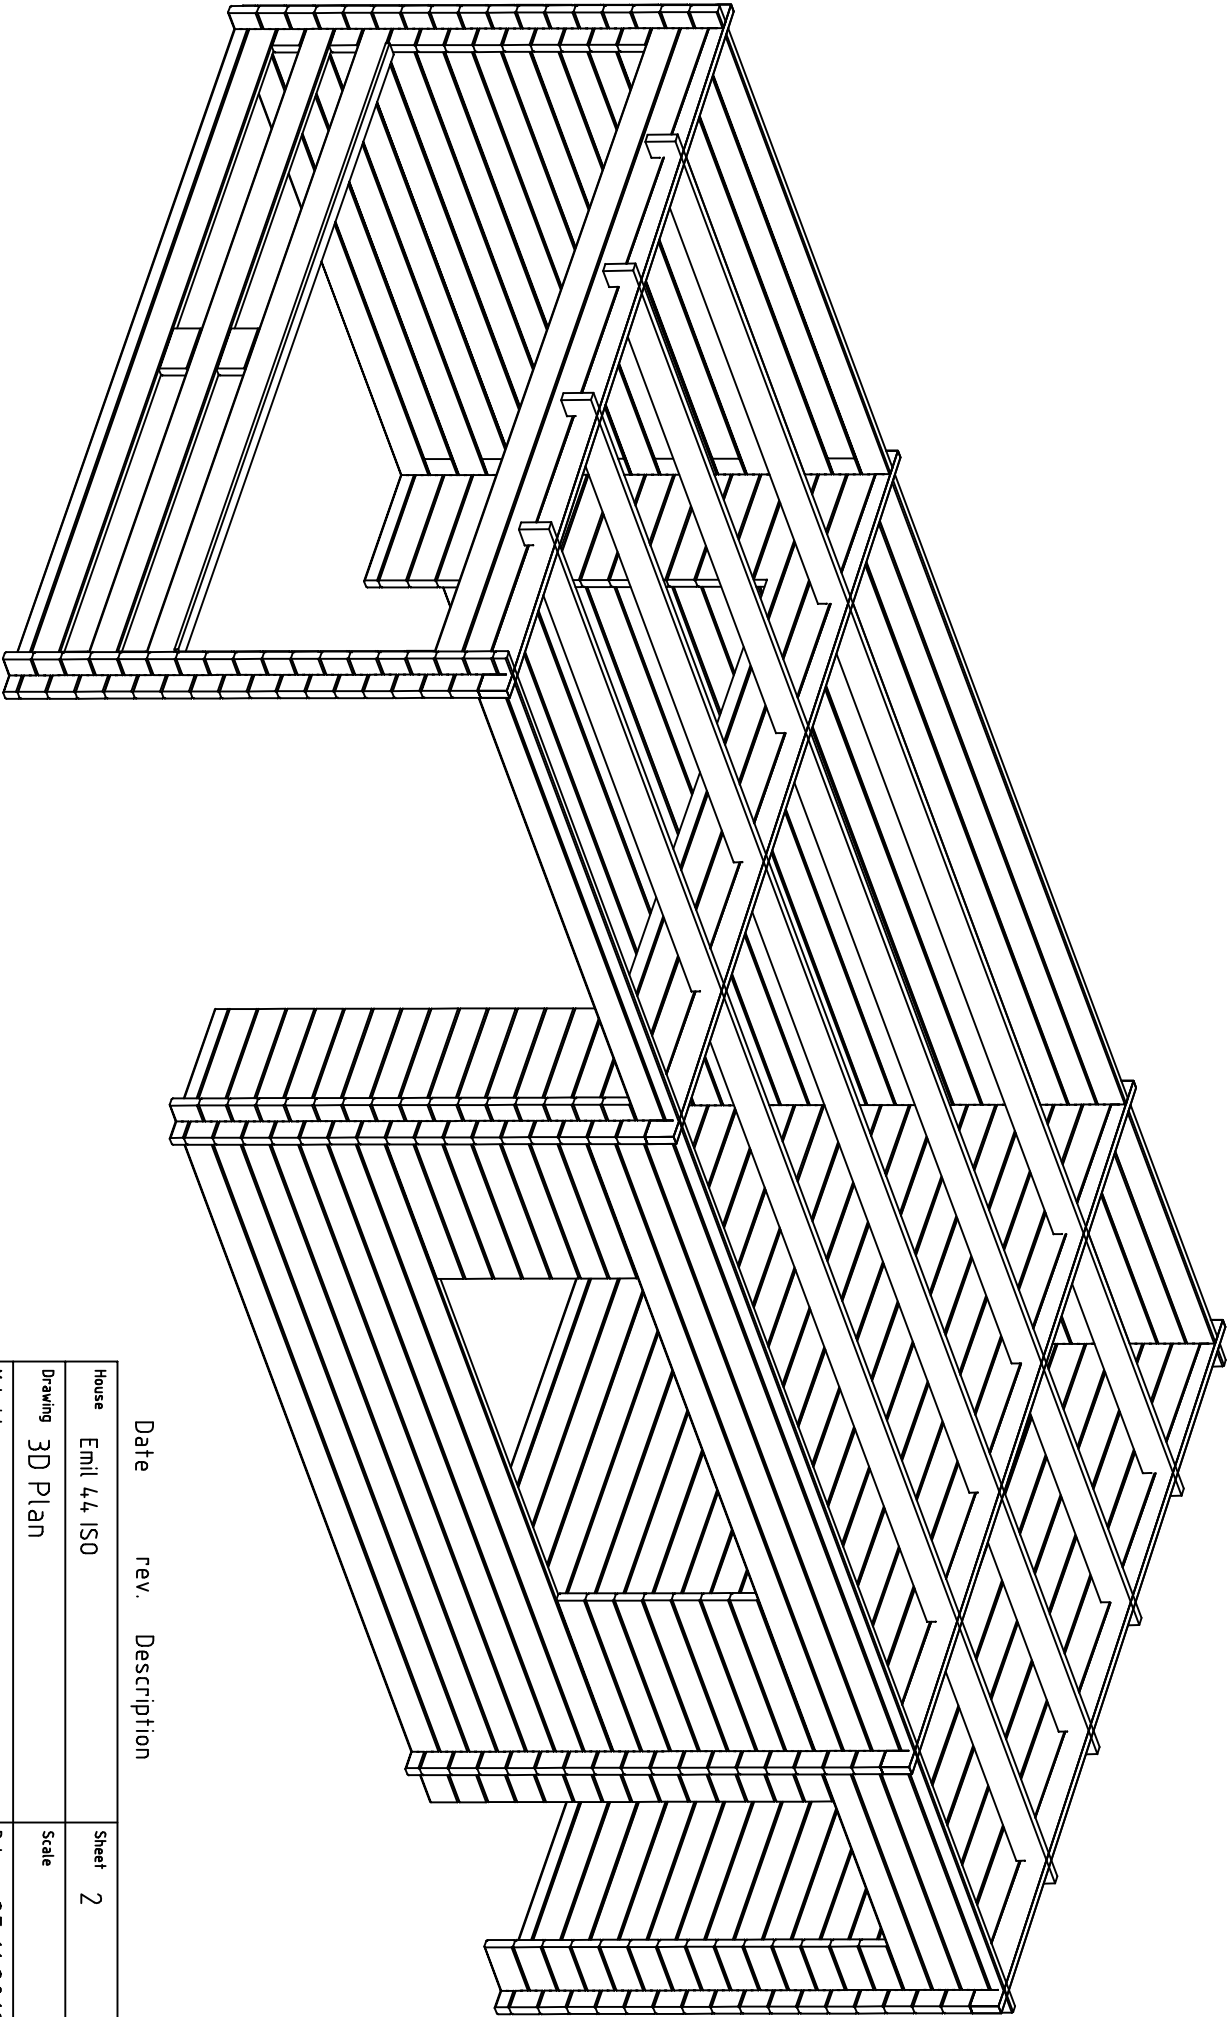


Date rev. Description

House	Emil 44 ISO	Sheet	2
-------	-------------	-------	---



Drawing	3D Plan	Scale	
---------	---------	-------	--

Material	4.4x135	Date	25.11.2019
----------	---------	------	------------






Drawer	RP	File	Emil 44 ISO 3D.dwg
--------	----	------	--------------------

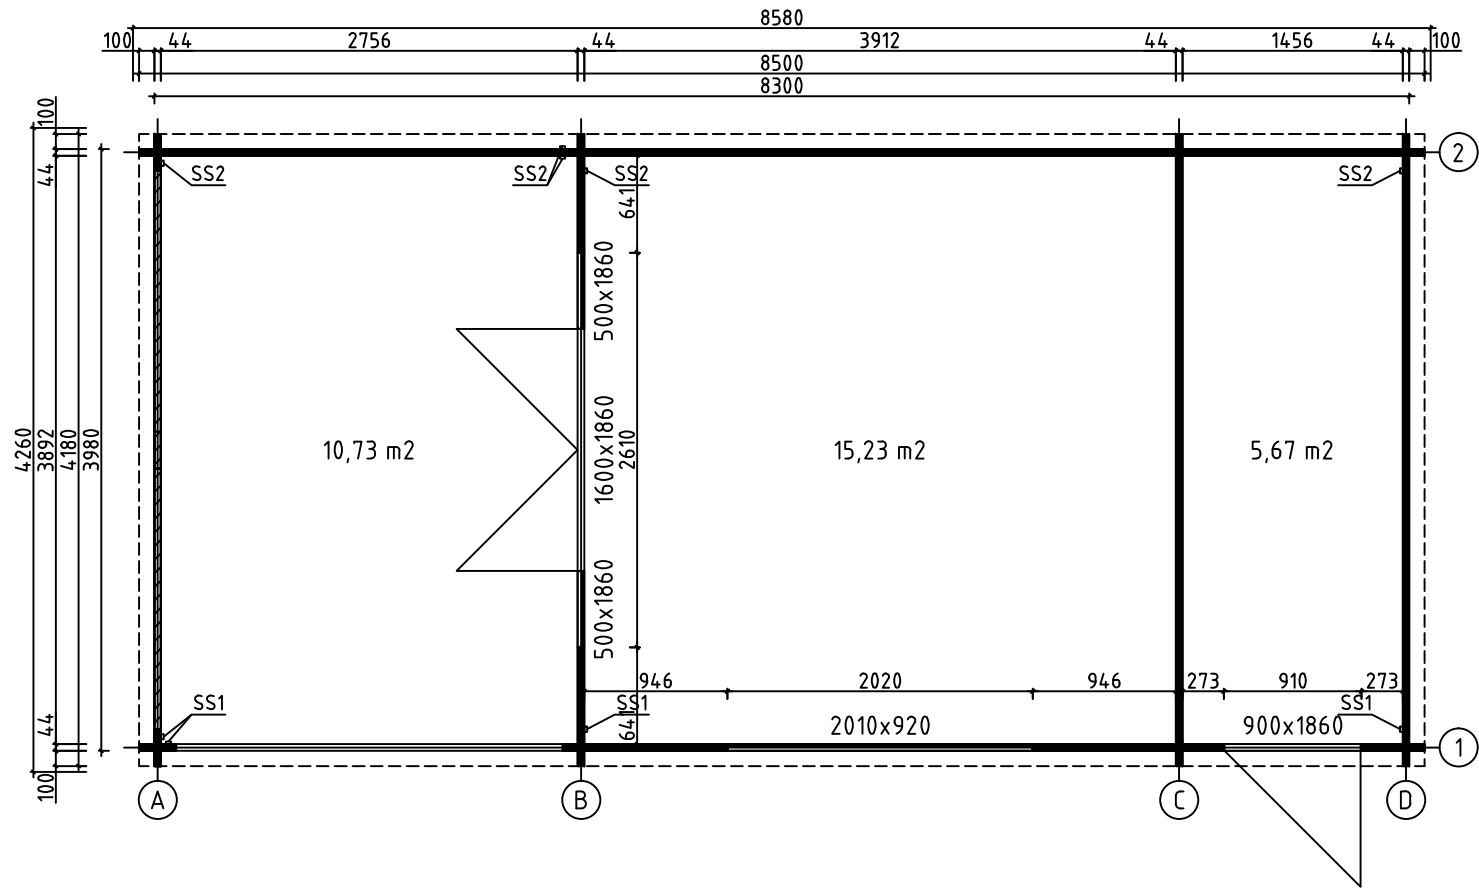

House	Emil 44 ISO	Sheet	3
Drawing	GRUNDPLAN-GRUNDPLAN-PLAN	Scale	1:50
Material	44x135	Date	25.11.2019
Drawer	RP	File	Emil 44 ISO.dwg

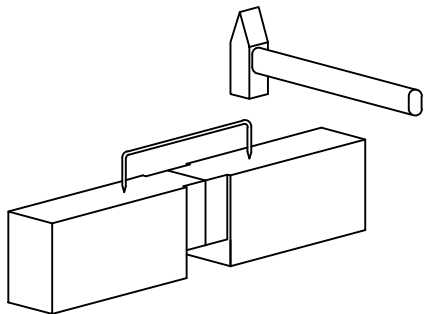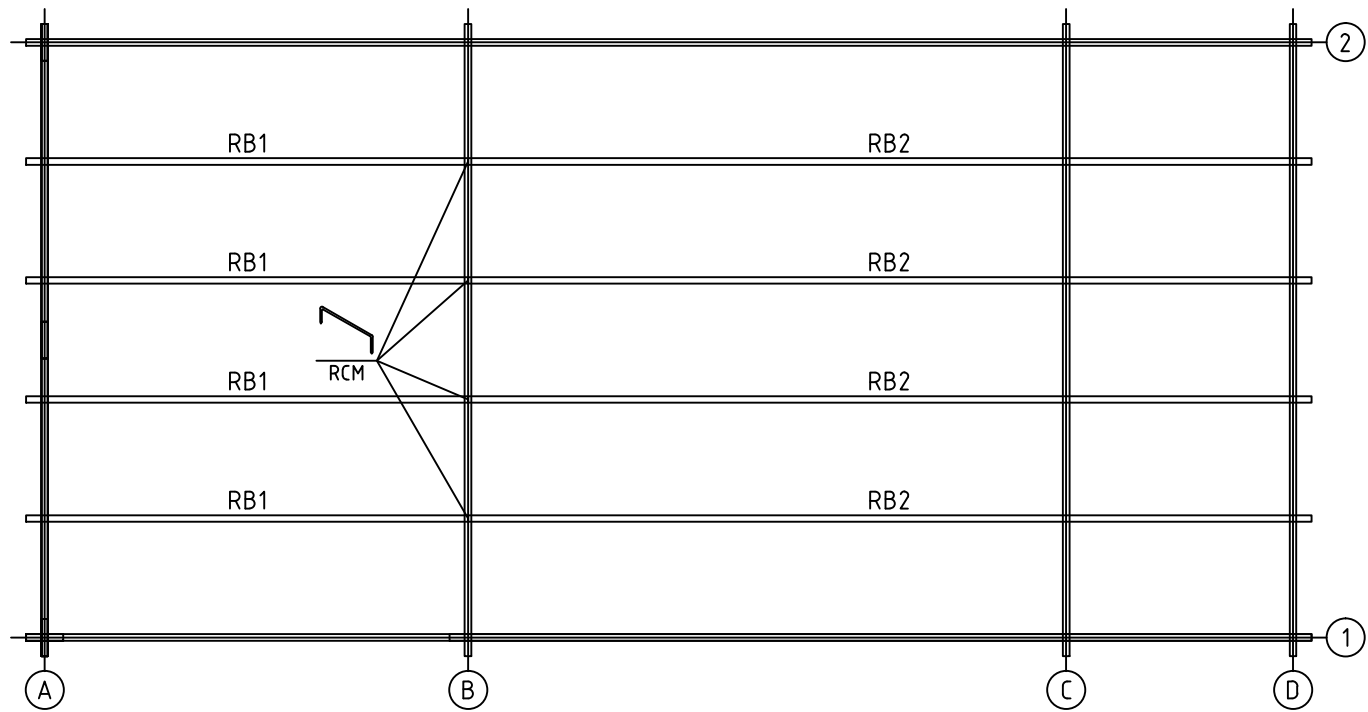


House	Emil 44 ISO	Sheet	4
Drawing	ROOFBEAMS-DACHBALKEN-DAKBALK	Scale	1:50
Material	43x140	Date	25.11.2019
Drawer	RP	File	Emil 44 ISO.dwg

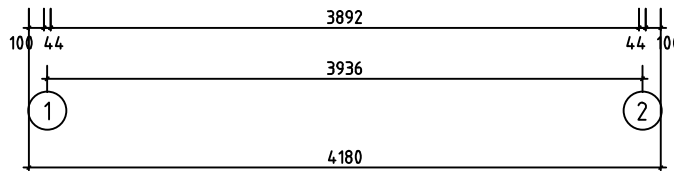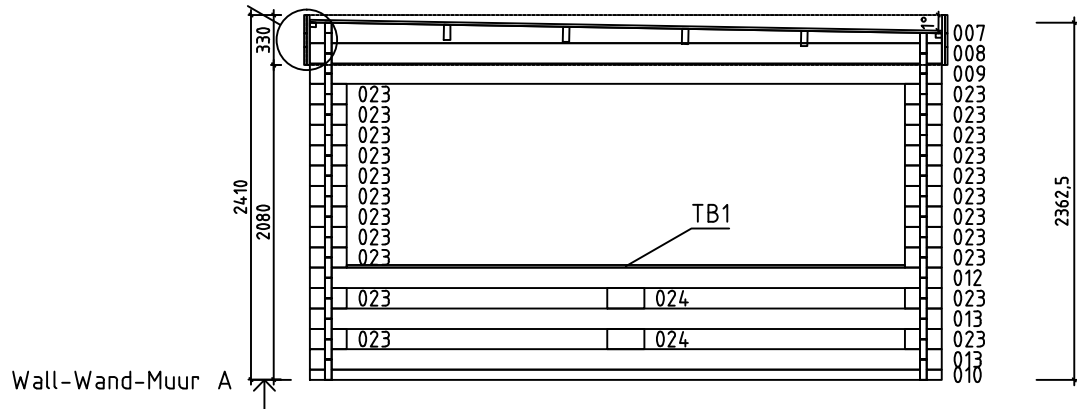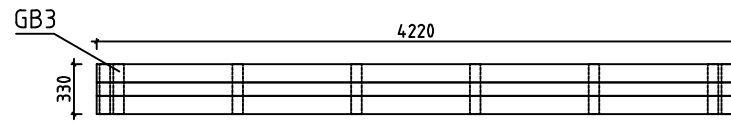
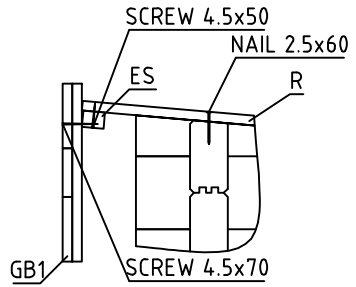
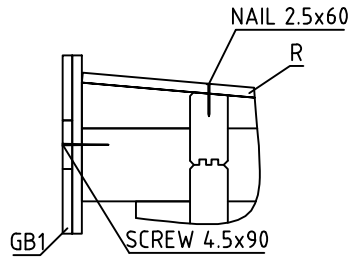


House	Emil 44 ISO	Sheet	5
Drawing	WALL-WAND-MUUR A	Scale	1:50
Material	44x135	Date	25.11.2019
Drawer	RP	File	Emil 44 ISO.dwg





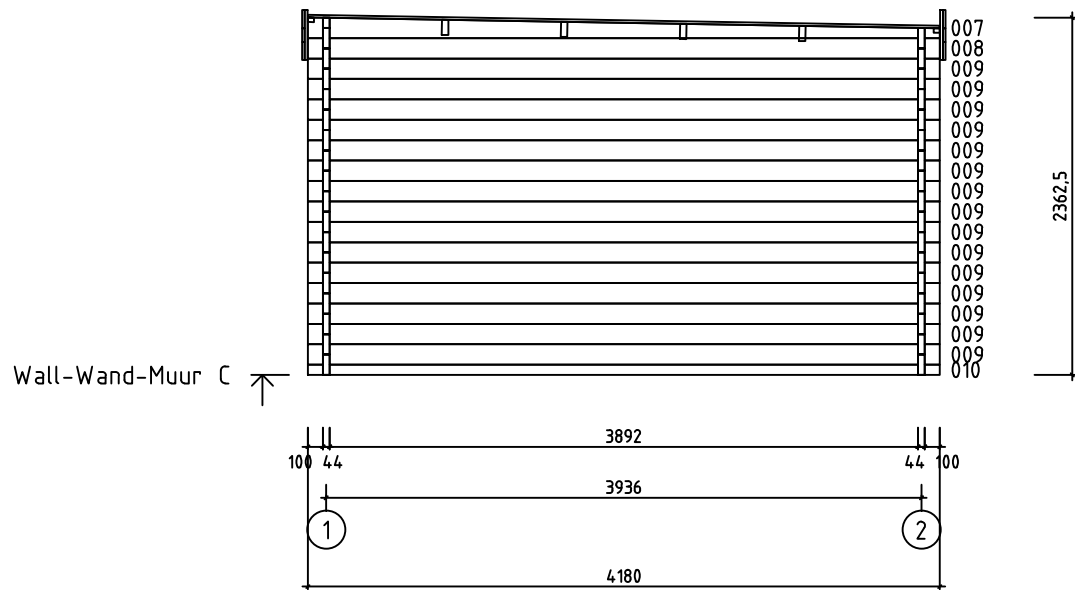





House	Emil 44 ISO	Sheet	7
Drawing	WALL-WAND-MUUR C	Scale	1:50
Material	44x135	Date	25.11.2019
Drawer	RP	File	Emil 44 ISO.dwg

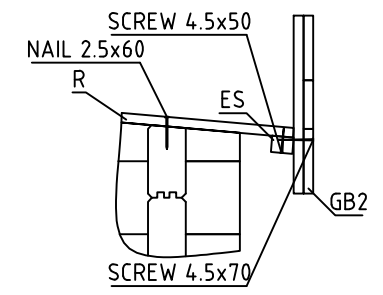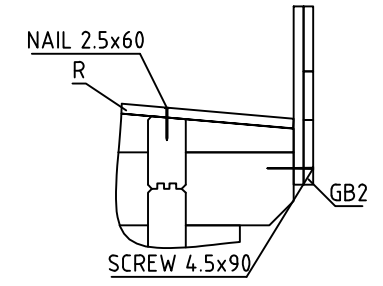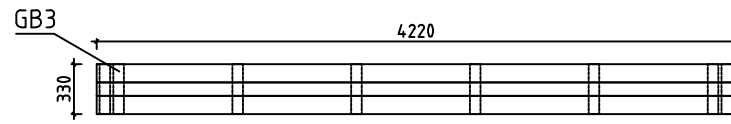




Wall-Wand-Muur D

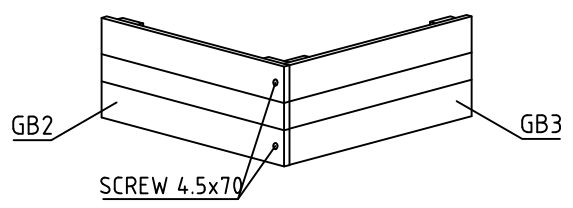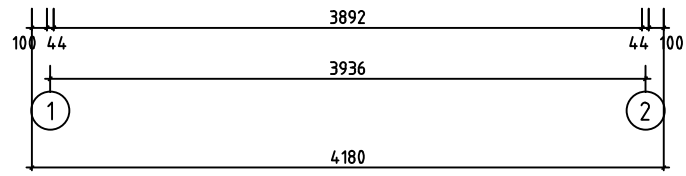





House	Emil 44 ISO	Sheet	8
Drawing	WALL-WAND-MUUR D	Scale	1:50
Material	44x135	Date	25.11.2019
Drawer	RP	File	Emil 44 ISO.dwg

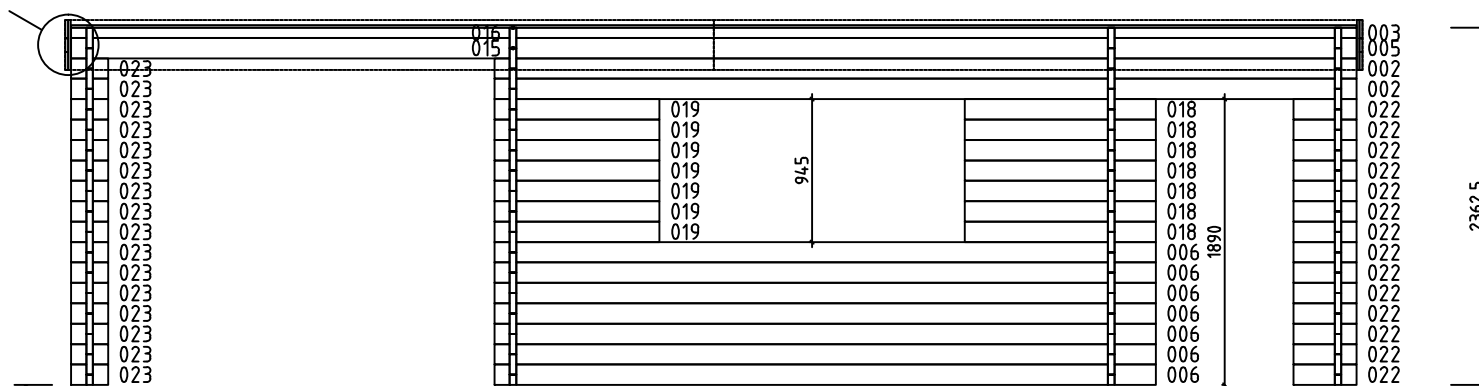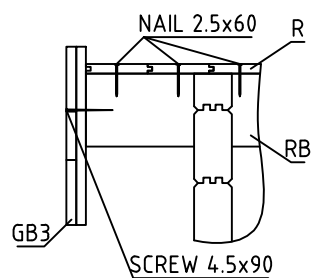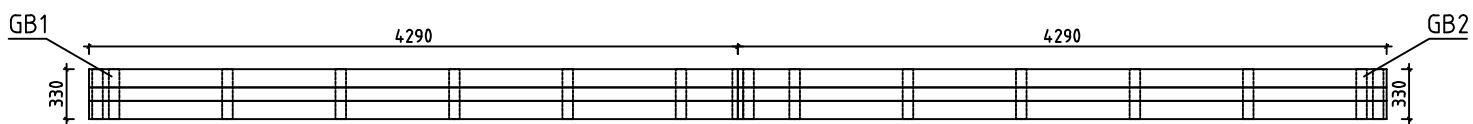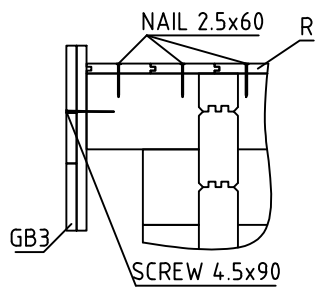





Wall-Wand-Muur 1 ↗

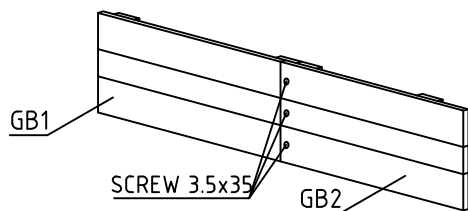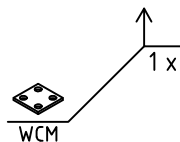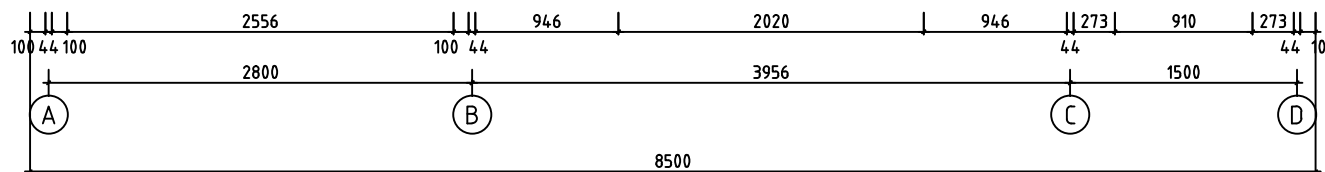

House	Emil 44 ISO	Sheet	9
Drawing	WALL-WAND-MUUR 1	Scale	1:50
Material	44x135	Date	25.11.2019
Drawer	RP	File	Emil 44 ISO.dwg

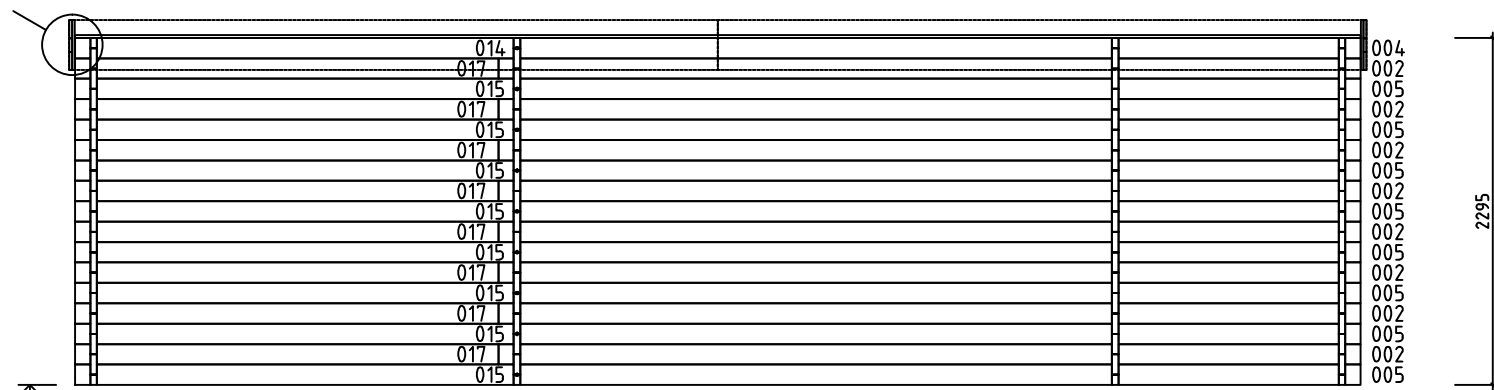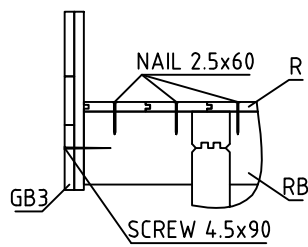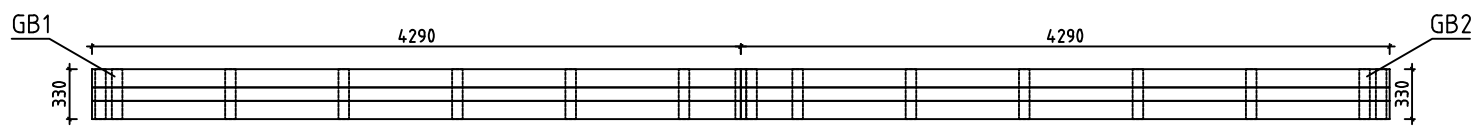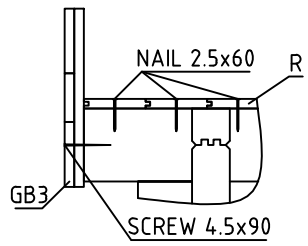
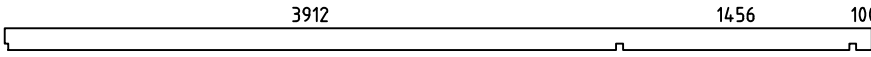
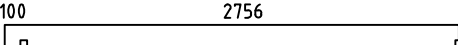


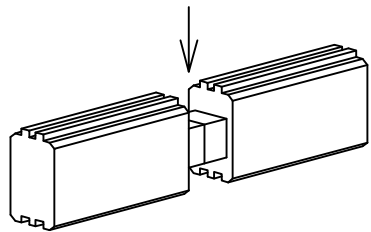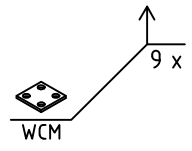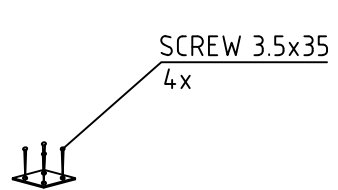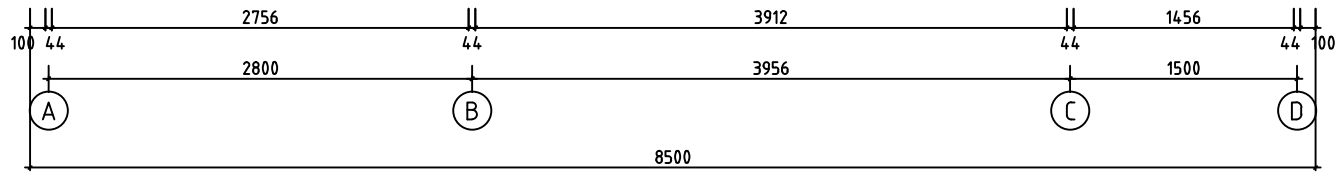


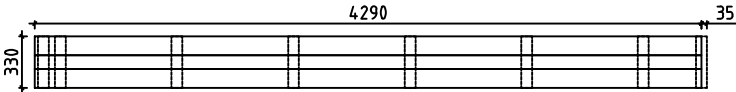
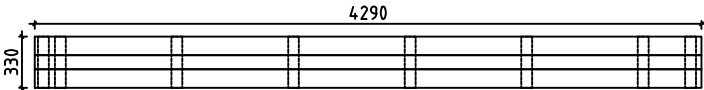
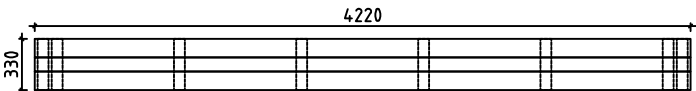

















Wall-Wand-Muur 2

 

House	Emil 44 ISO	Sheet	10
Drawing	WALL-WAND-MUUR 2	Scale	1:50
Material	44x135	Date	25.11.2019
Drawer	RP	File	Emil 44 ISO.dwg

Pos	Specification-Bestimmung-Omschrijving	Pcs	Profile (mm)	L (mm)
001	SPARE BEAM-ERZATZBOHLE-VOORRAADPLANK 100 5836 	1	44x135	5980
002	100 3912 1456 100 	10	44x135	5700
003	□ 3912 1456 100 	1	44x68	5578
004	□ 3912 1456 100 	1	44x135	5578
005	3912 1456 100 	9	44x135	5578
006	100 3912 273 	7	44x135	4373
009	100 3892 100 	32	44x135	4180
010	100 3892 100 	3	44x68	4180
011	100 3892 100 	1	44x135	4180
012	100 3892 100 	PM 1	44x135	4180
013	100 3892 100 	PM 2	44x135	4180
014	□ 100 2756 	1	44x135	2922
015	100 2756 	9	44x135	2922
016	□ 100 2756 	1	44x68	2922
017	100 2656 	8	44x135	2800
018	946 273 	7	44x135	1263
019	100 946 	7	44x135	1090
020	641 100 	2	44x68	785
021	641 100 	26	44x135	785
022	273 100 	14	44x135	417
023	10000 	38	44x135	244
024		2	44x135	244
WA-1 WB-1 WC-1 WD-1	270 4180 007 008 	4	44x270	4180
HB	HIT BLOCK-SCHLAGHÖLZER-BLAZENPLANK 	2	44x135	300

Pos	Specification-Bestimmung-Omschrijving	Pcs	Profile (mm)	L (mm)	
TB1	TERRACE BORDER BOARDS-TERRASSENBEGRENZUNGSBRETTER -TERRASSGRENZENPLANK 	1	18x70	3690	
RB2		4	43x140	5578	
RB1		4	43x140	2922	
R1	ROOFBOARD-DACHBRETT-DAKPLANK  or-oder-of	75+1 98+1	18x114 18x88	4180	
ES1	EAVE SLAT-TRAUFFENLEISTE-AFDEKLIJST 	4	30x40	1955	
ES2	EAVE SLAT-TRAUFFENLEISTE-AFDEKLIJST 	2	30x40	1455	
ES3	EAVE SLAT-TRAUFFENLEISTE-AFDEKLIJST 	4	30x40	1375	
ES4	EAVE SLAT-TRAUFFENLEISTE-AFDEKLIJST 	4	30x40	100	
GB1		2	36x330	4290 +35	
GB2		2	36x330	4290	
GB3		2	36x330	4220	
SS1	STORM SLAT-STURMLEISTE-STORMLIJST 	4	18x35	2230	
SS2	STORM SLAT-STURMLEISTE-STORMLIJST 	5	18x35	2160	
RCM	ROOFBEAMS CONNECTING METAL-DACHBALKEN BEFESTIGUNGSMETALLE-DAKBALKEN POOLING METALEN 	4	∅6.0	200	
WCM	WALLBEAMS CONNECTING METAL-WANDBOHLNEN BEFESTIGUNG METALLE-MUURBALKEN POOLING METALEN 	10	25	25	
	SCREWS-SCHRAUBEN-SCHROEF FOR-FÜR-VOOR SS1, SS2 	27	∅6.0	50	
	WASHER-SCHEIBE-SCHIJF FOR-FÜR-VOOR SS1, SS2 	27	∅6.0	18	
	NAIL-NAGEL-NAGEL FOR-FÜR-VOOR R1 	600	∅2.5	60	
	SCREWS-SCHRAUBEN-SCHROEF FOR-FÜR-VOOR GB1, GB2, WCM 	46	∅3.5	35	
	SCREWS-SCHRAUBEN-SCHROEF FOR-FÜR-VOOR ES1, ES2, ES3, ES4, TB1 	70	∅4.5	50	
	SCREWS-SCHRAUBEN-SCHROEF FOR-FÜR-VOOR GB1, GB2, GB3 	30	∅4.5	70	
	SCREWS-SCHRAUBEN-SCHROEF FOR-FÜR-VOOR GB1, GB2, GB3 	20	∅4.5	90	
House	Emil 44 ISO	Material	File	Emil 44 ISO.dwg	Sheet 12

 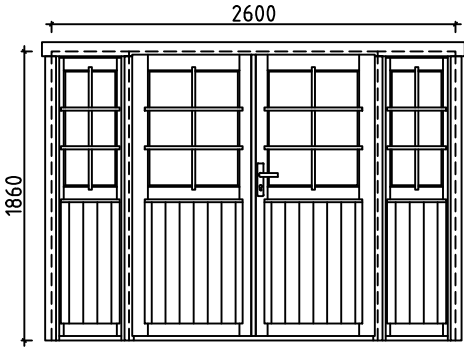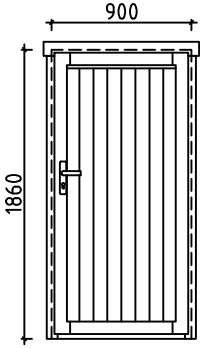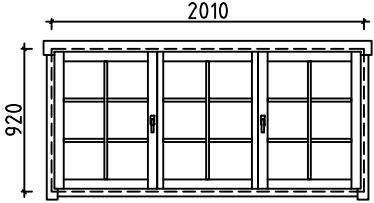Pos	Specification-Bestimmung-Omschrijving	Pcs	Profile (mm)	L (mm)
	SCREWS-SCHRAUBEN-SCHROEF FOR-FÜR-VOR RB1 	20	∅6.0	160
	DOUBLEDOR-DOPPELTÜR-DUBBELE DEUR (right-rechts-rechts) AST_ISO_PL P  WINDOW-FENSTER-VENSTER (closed-feststehend-gesloten) AST_ISO_K  	1  2  1  1  6  2  2	1600  500	1860  1860
	DOOR-TÜR-DEUR (right-rechts-rechts) AST_ISO_PL  	P  1  1	900	1860
	DOUBLE WINDOW-DOPPEL FENSTER-DUBBELE VENSTER (right-rechts-rechts) AST_ISO_KP  	P  2  3	2010	920

#001		5980	1
#002	1,2	5700	10
#003	1	5578	1
#004	2	5578	1
#005	1,2	5578	9
#006	1	4373	7
#007	A,B,C,D	4180	4
#008	A,B,C,D	4180	4
#009	A,B,C,D	4180	32
#010	A,C,D	4180	3
#011	B	4180	1
#012	A	4180	1
#013	A	4180	2
#014	2	2922	1
#015	1,2	2922	9
#016	1	2922	1
#017	2	2800	8
#018	1	1263	7
#019	1	1090	7
#020	B	785	2
#021	B	785	26
#022	1	417	14
#023	1,A	244	38
#024	A	244	2